




PLAN VIEW

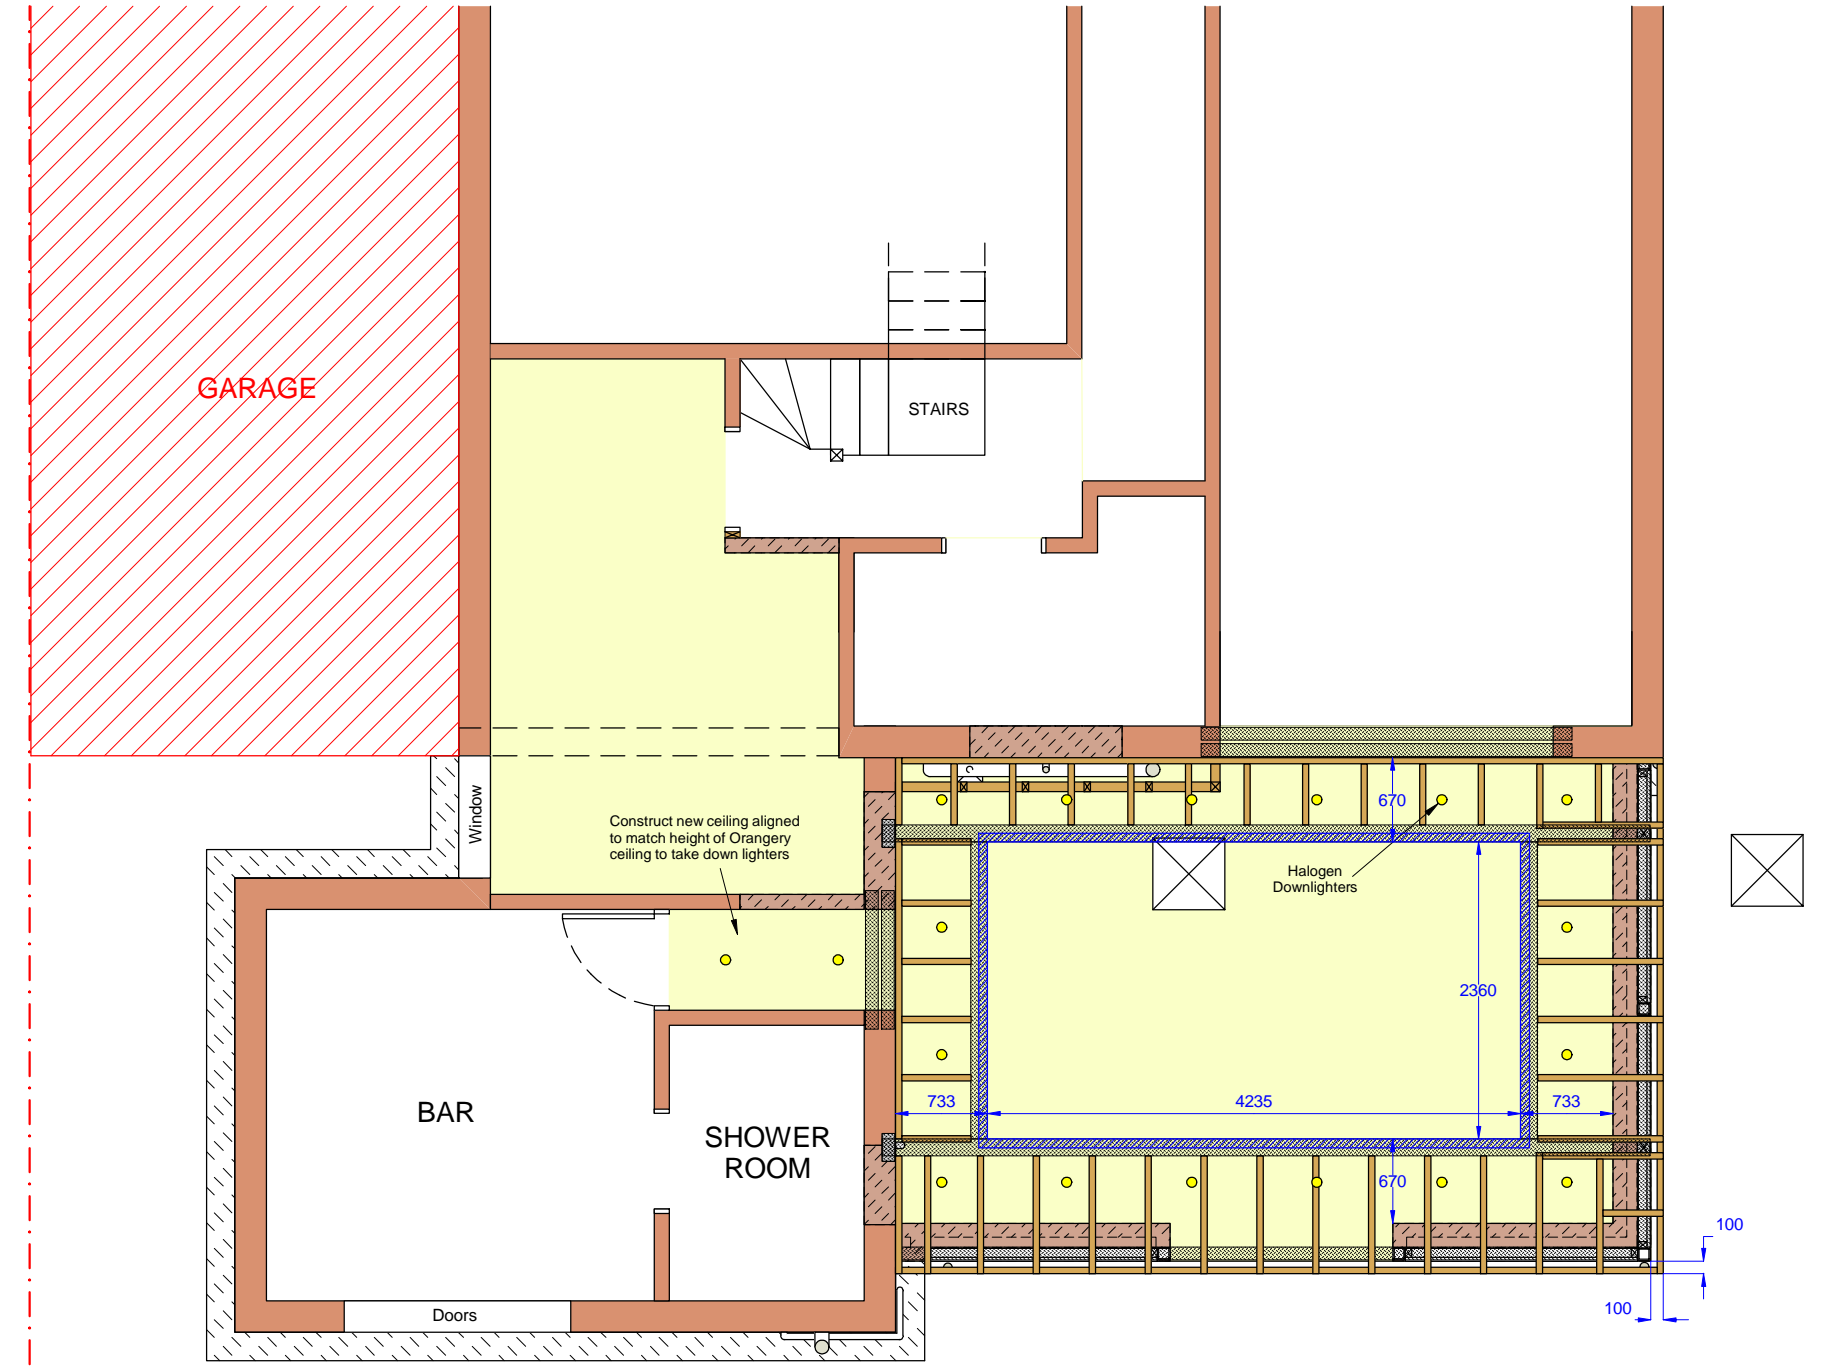

ROOF LAYOUT

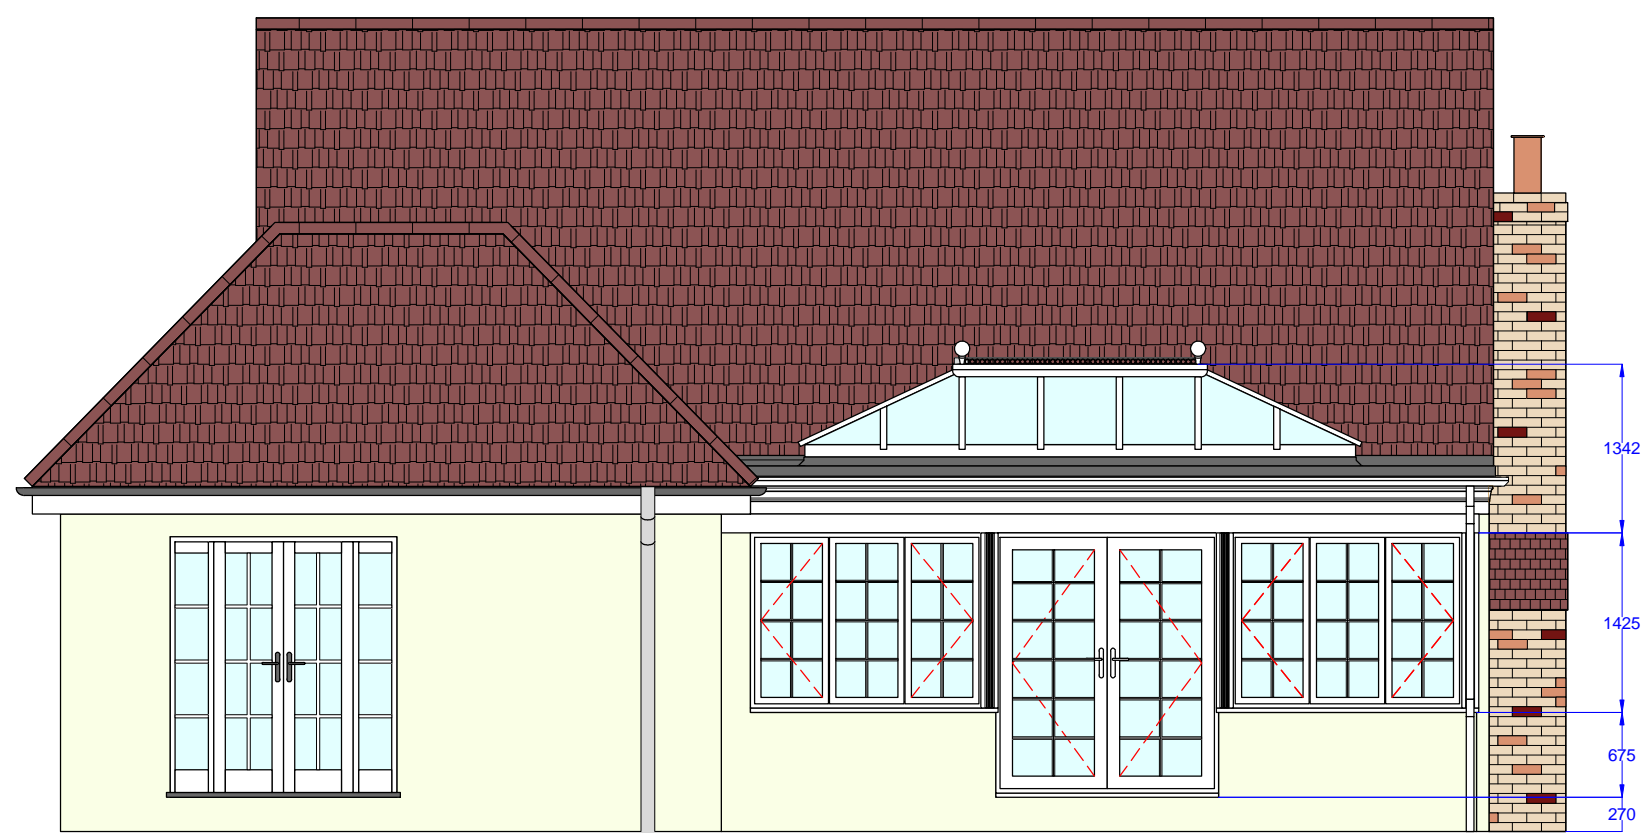

REAR ELEVATION

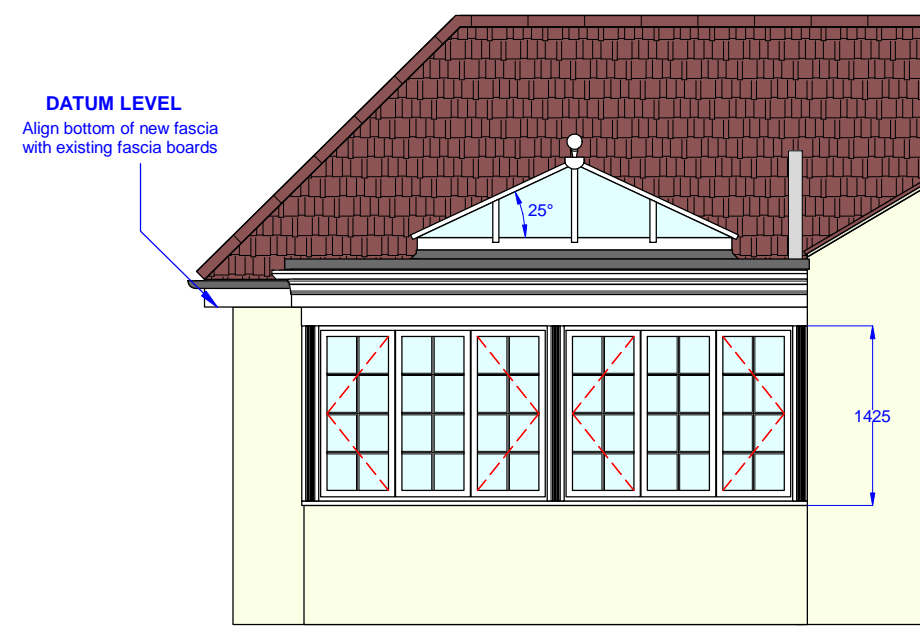

LEFT SIDE ELEVATION