



**SITE PROFILE  
Section X - X**

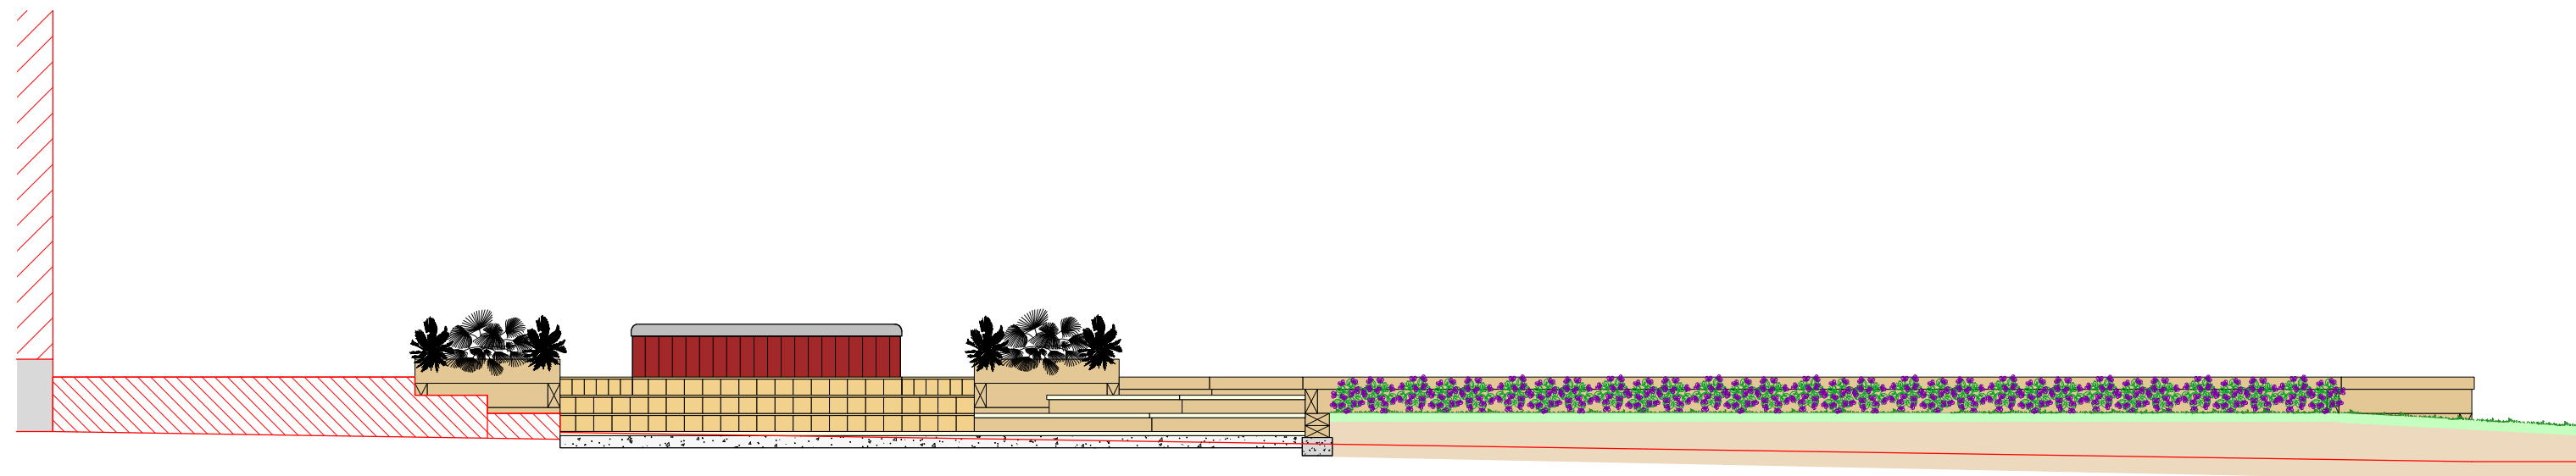

**SITE PROFILE  
Section Y - Y**

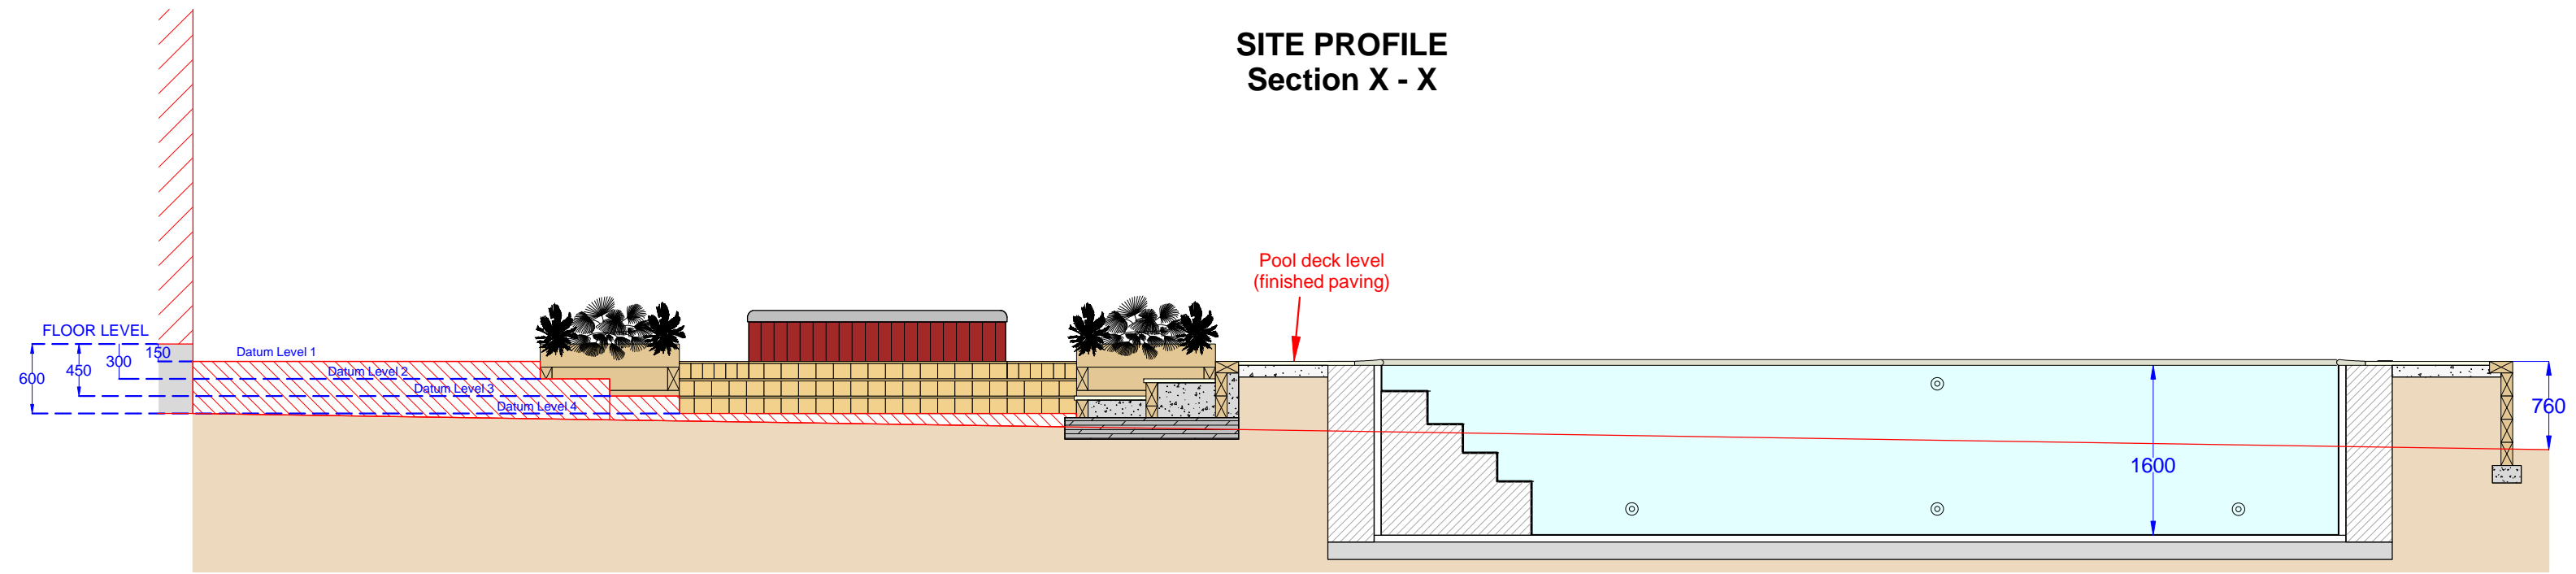