


PROPOSED ROOM LAYOUT

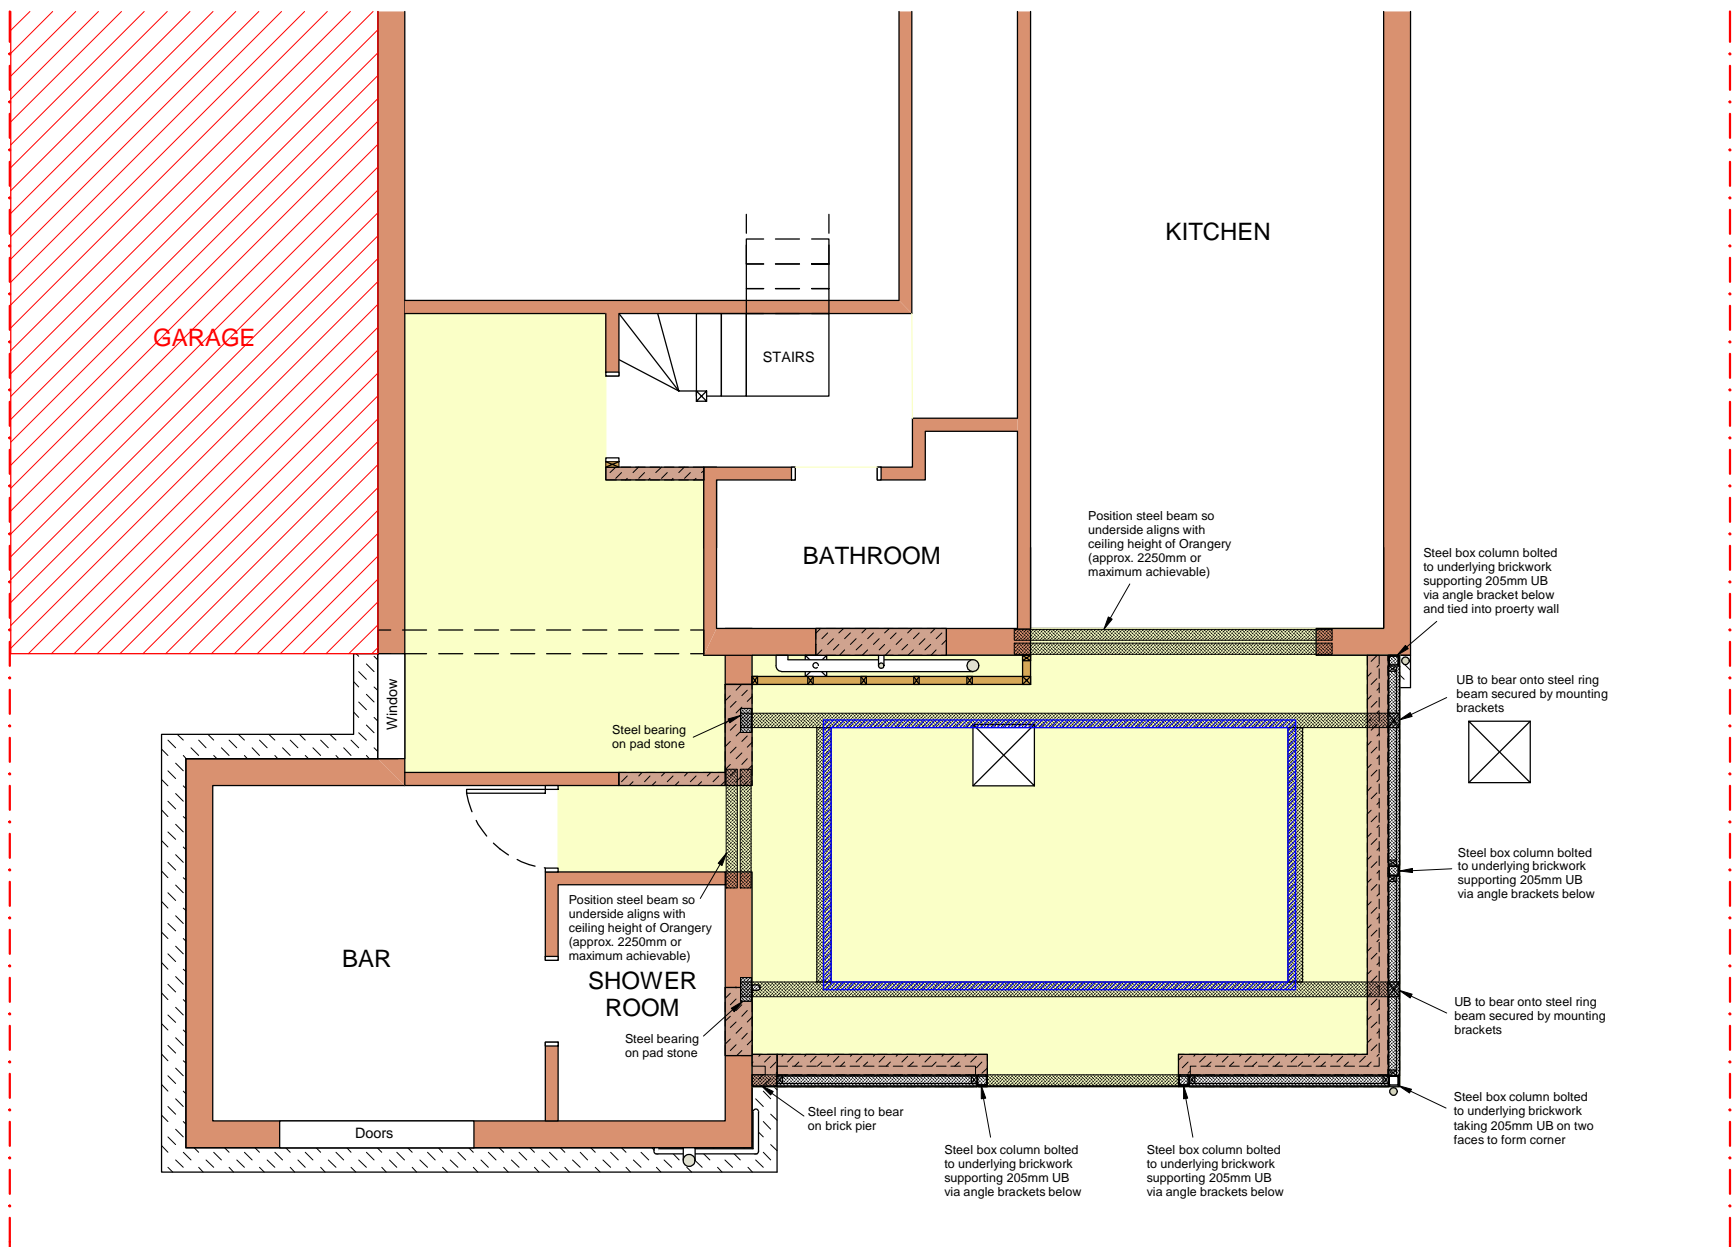

STRUCTURAL STEEL

ALL DIMENSIONS ARE FOR GUIDANCE & PRESENTATION PURPOSES ONLY - Subject to Survey Design & structural detail subject to calculations & review by building surveyor/engineer after confirmation of order for final approval and price adjustment