


STRUCTURAL STEEL

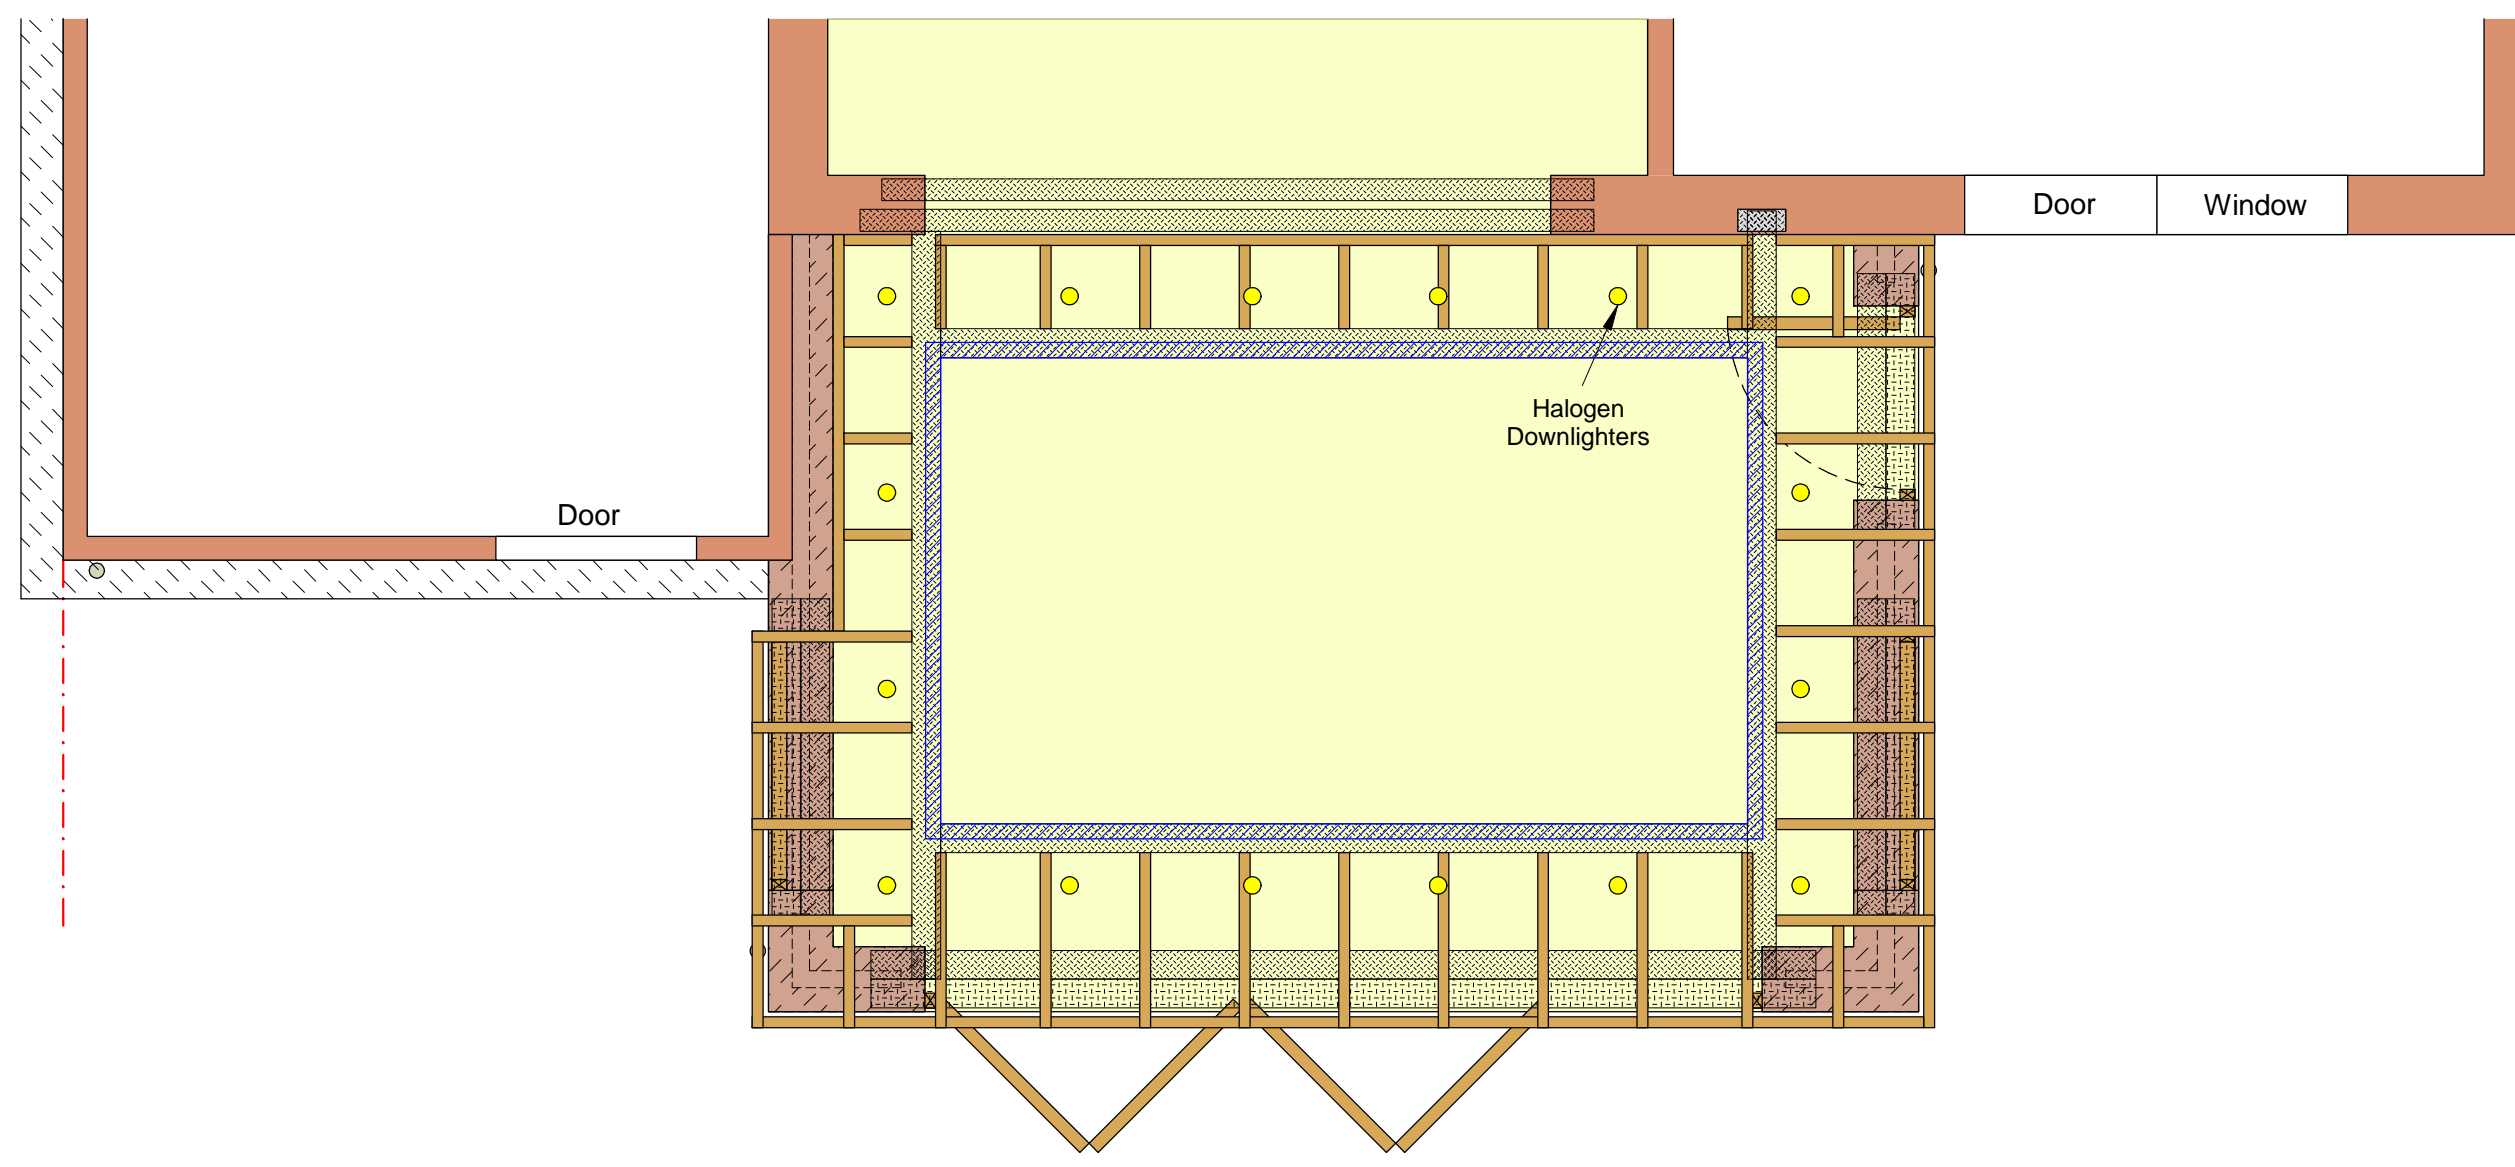

ROOF LAYOUT